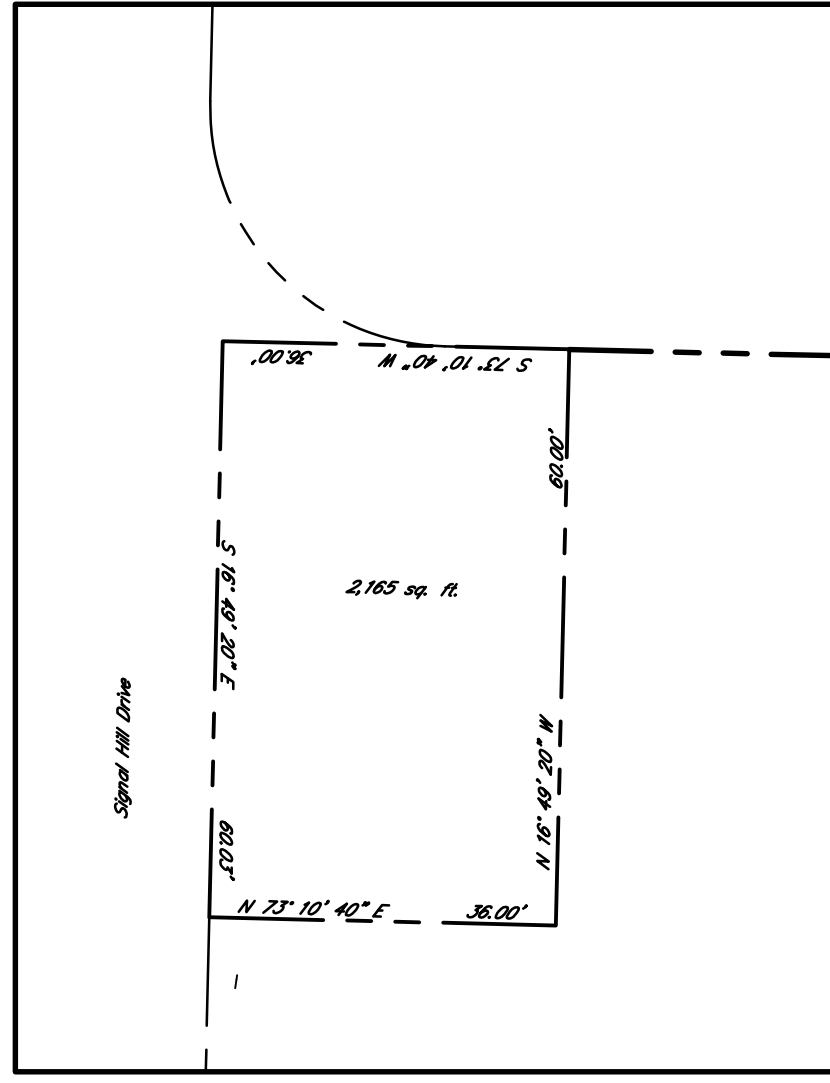


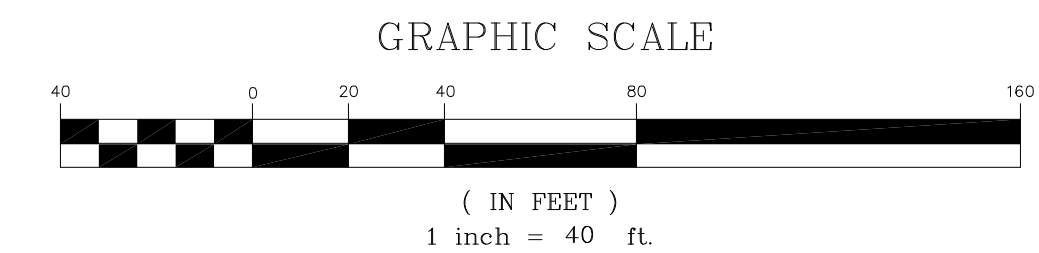
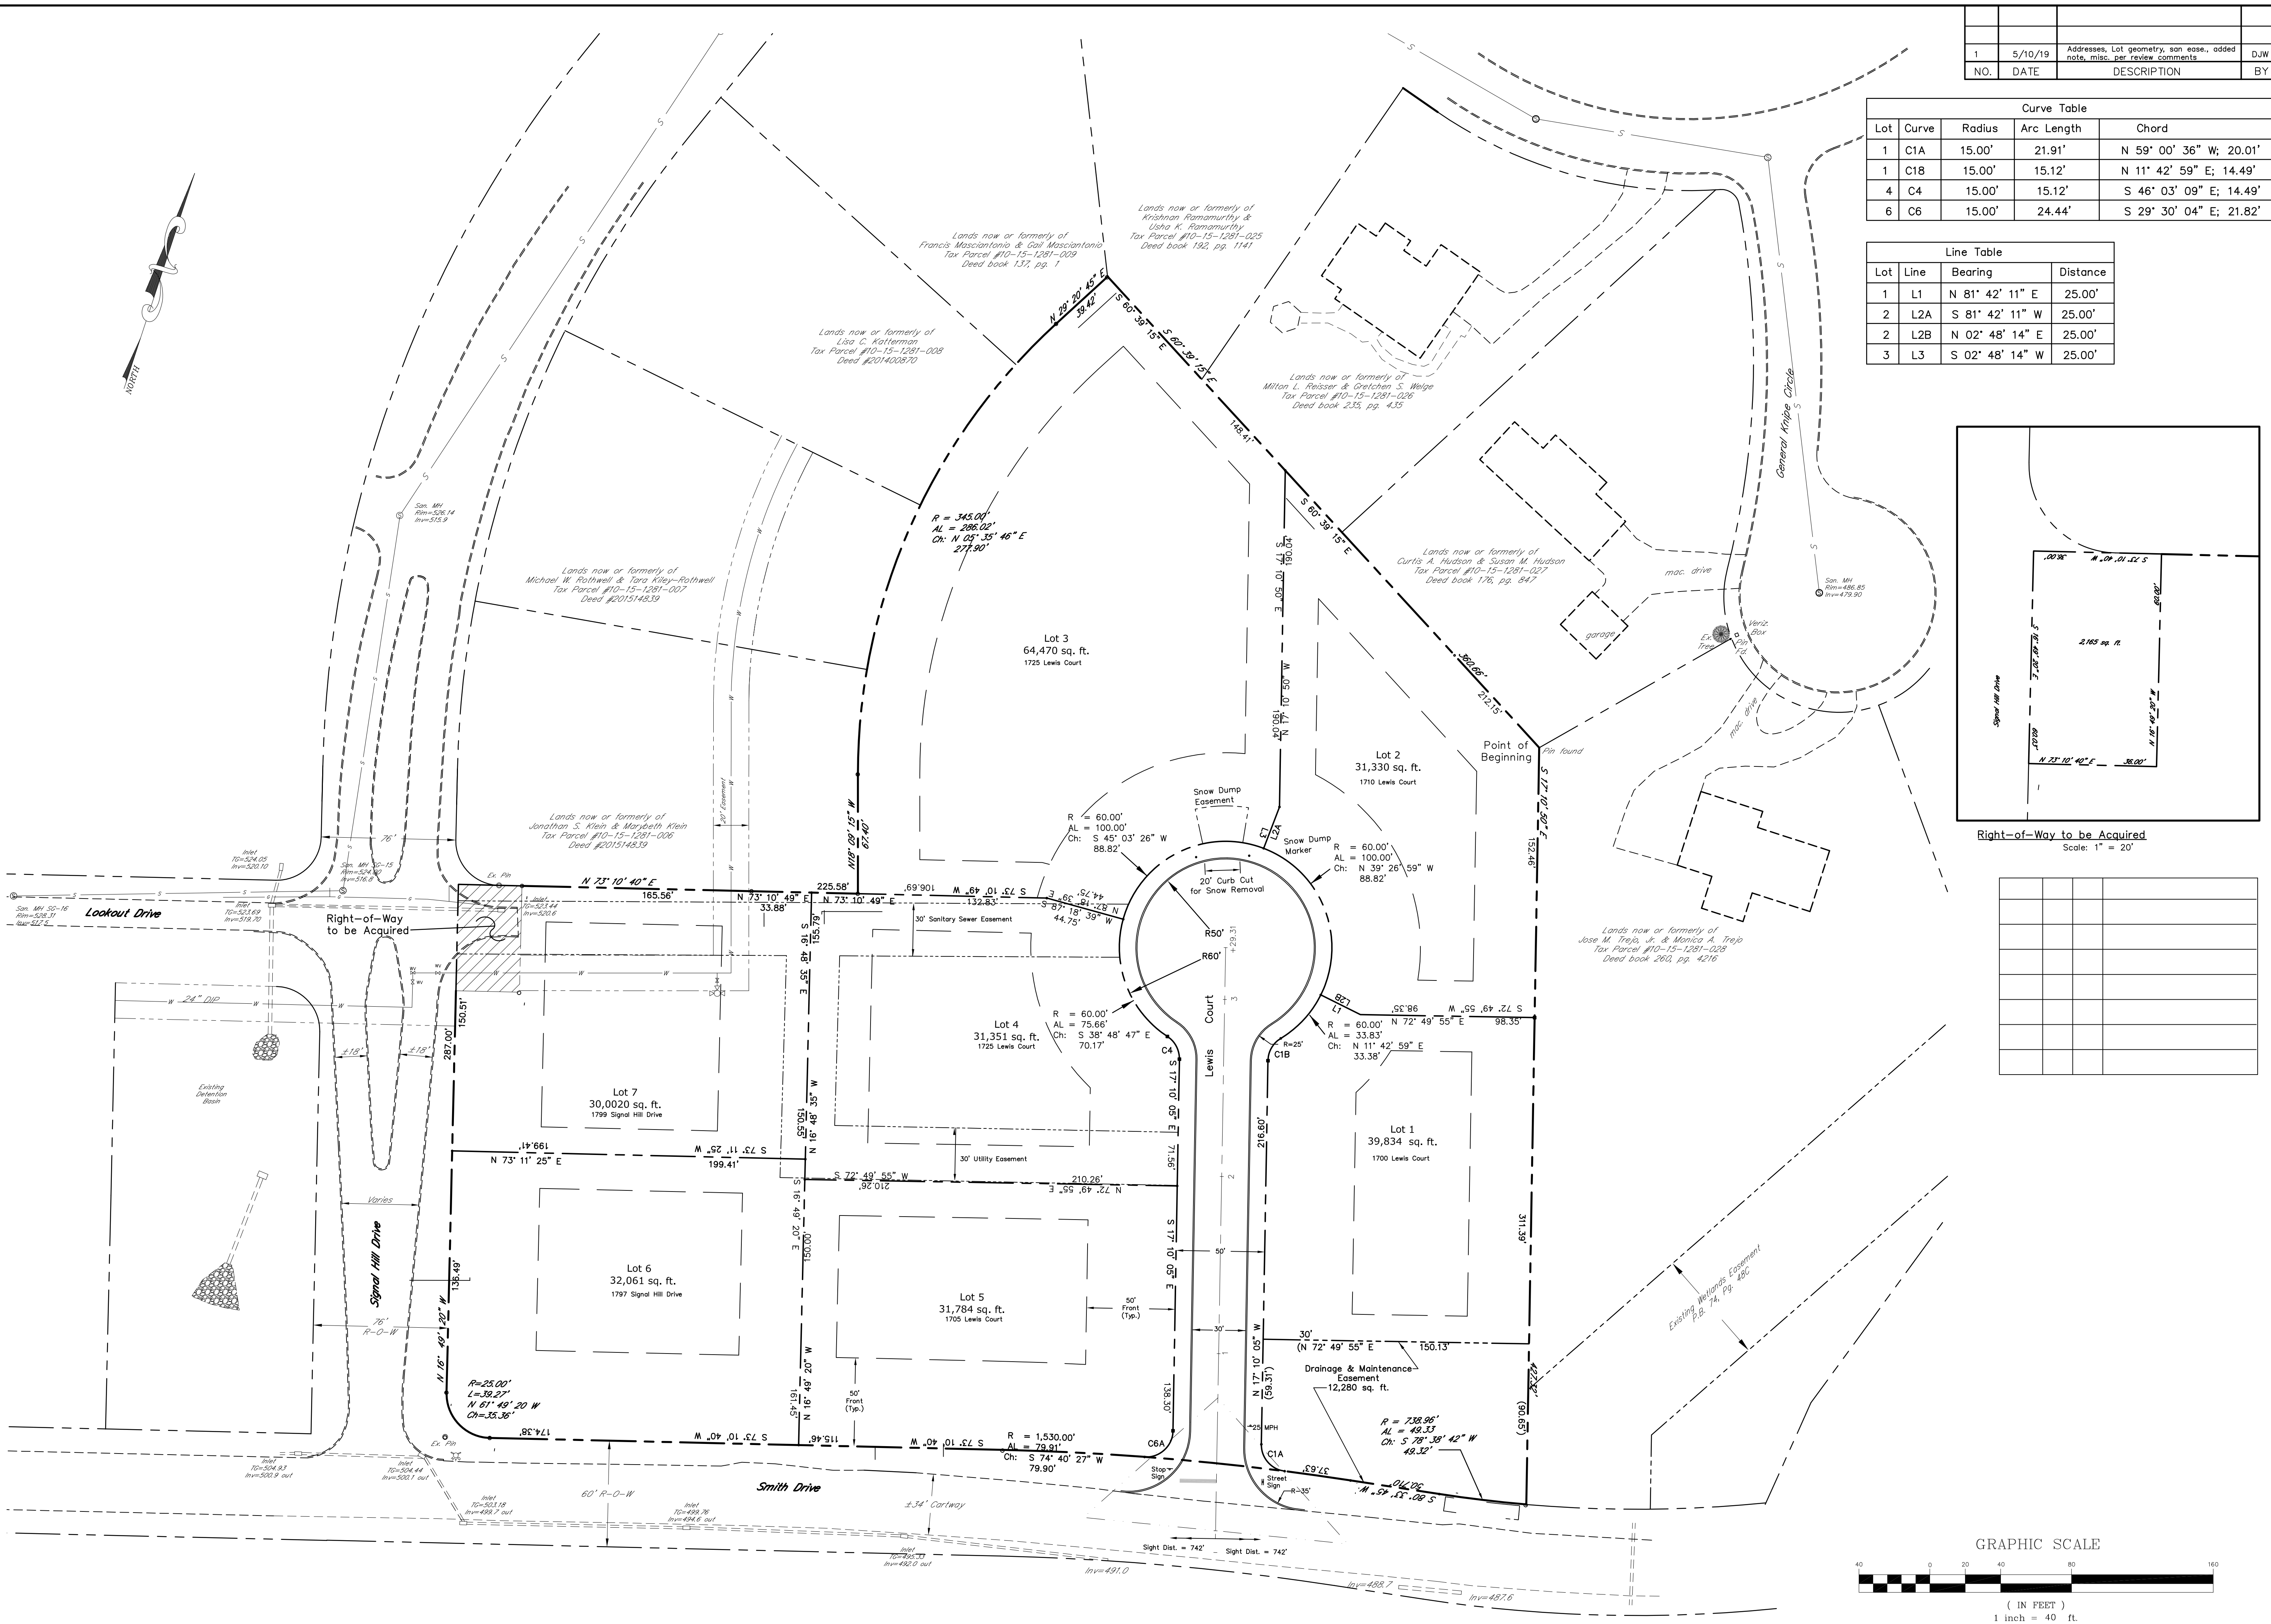
DESIGN :	DJW
DRAWN :	DJW
DATE :	03-18-2019

Curve Table				
Lot	Curve	Radius	Arc Length	Chord
1	C1A	15.00'	21.91'	N 59° 00' 36" W; 20.01'
1	C1B	15.00'	15.12'	N 11° 42' 59" E; 14.49'
4	C4	15.00'	15.12'	S 46° 03' 09" E; 14.49'
6	C6	15.00'	24.44'	S 29° 30' 04" E; 21.82'

Line Table			
Lot	Line	Bearing	Distance
1	L1	N 81° 42' 11" E	25.00'
2	L2A	S 81° 42' 11" W	25.00'
2	L2B	N 02° 48' 14" E	25.00'
3	L3	S 02° 48' 14" W	25.00'



Right-of-Way to be Acquired  
Scale: 1" = 20'

ADVANTAGE ENGINEERING SERVICES, LLC  
 CIVIL ENGINEERING  
 LAND SURVEYING  
 700 Ayers Avenue  
 Lemoyne, PA 17043  
 Phone: (717) 761 - 3226  
 Fax: (717) 737 - 4823

PROJECT NO. 2017005  
 SURVEY BOOK : N/A  
 SCALE : 1"=40'  
 DWG FILE: \\AES Projects\2017016 dwg\2017005.dwg  
 SHEET 4 of 8

JASPER RIDGE  
 SITE PLAN  
 Cumberland County  
 Hampden Township